



GROUND FLOOR PLAN 1:100 - CHECK SURVEY

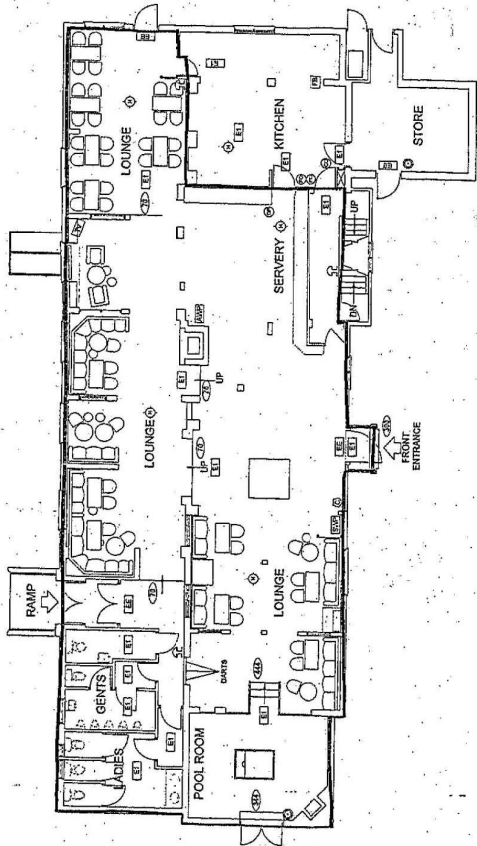

SITE PLAN 1:300 - FULL SURVEY

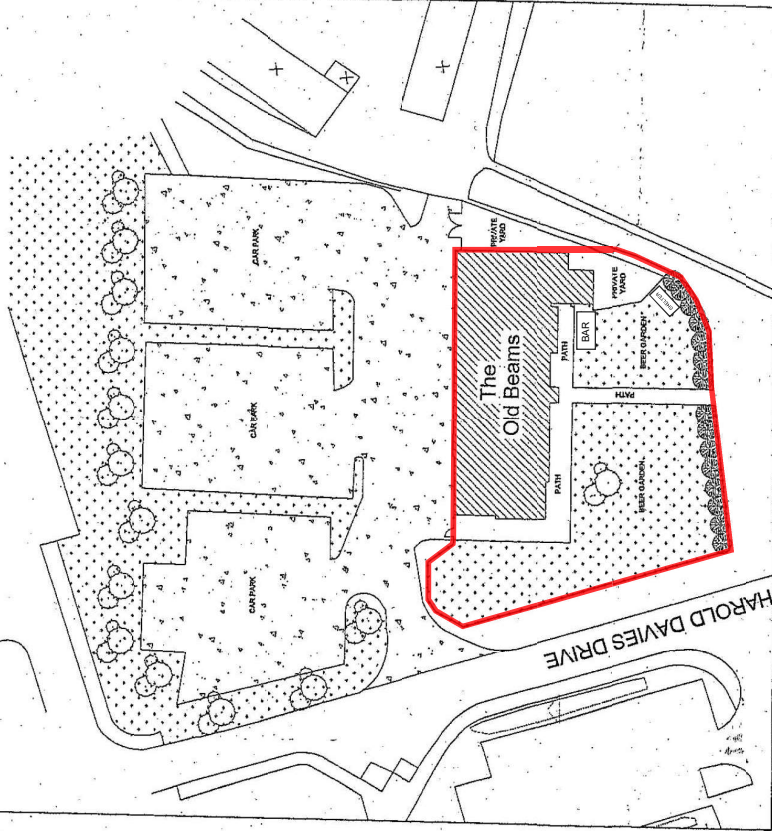

Notes:
 1/ Each layout on the drawing has detailed signs. It how the information was gathered and drawn.
 Check Survey - Information has been drawn up from original paper drawings and then checked on site and modified accordingly.
 Full Survey - Complete on site survey carried out

KEY

- General Fire Notices
- Staff Fire Notice
- Fire Door Keep Locked Sign
- Fire Exit Keep Clear Sign
- Fire Door Keep Locked Sign
- Fire Blanket
- Dry Powder Fire Extinguisher
- Carbon Dioxide Fire Extinguisher
- Foam Fire Extinguisher
- Water Fire Extinguisher
- Emergency Light Fitting
- Emergency Exit Sign
- Heat Detector
- Smoke Detector
- Break Glass Call Point
- Fire Alarm Sounder
- Fire Alarm Panel
- Amusement Machine
- Stair with Fire Escape
- Cash machine
- Play Phone
- Juke Box
- Cigarette MG
- Change in Floor Height (mm)



1. All existing & required fire and other safety signs to be replaced.
2. Fire escape steps shall be taken to represent a height of 1700mm.
3. The plan shows the hatched area added to red. For the purpose of certification we confirm that all proposed fire safety notices extend to the public roads within the site.

Notice	Area	By
1	X	X
2	X	X
fisherCAD
 4-6 Poplar Court
 100-102
 Birmingham
 Warwickshire
 CV34 3BY
 Tel: 01543 84564
 Fax: 01543 46717
 Email: drawings@fishercad.co.uk
 Web Site: fishercad.co.uk



THE UNION PUB COMPANY
 THE OLD BEAMS - DUNLEY ROAD
 STOURPORT
 DRAWING:
 GENERAL PLAN LAYOUTS
 GROUND & FIRST FLOORS & SITE PLAN
 SCALE: 1:100 DATE: 1 MAR 05
 PROJECT: P.J.
 DRAWING NO: PK
 UFG-LIC: 15526